



Roof Plan

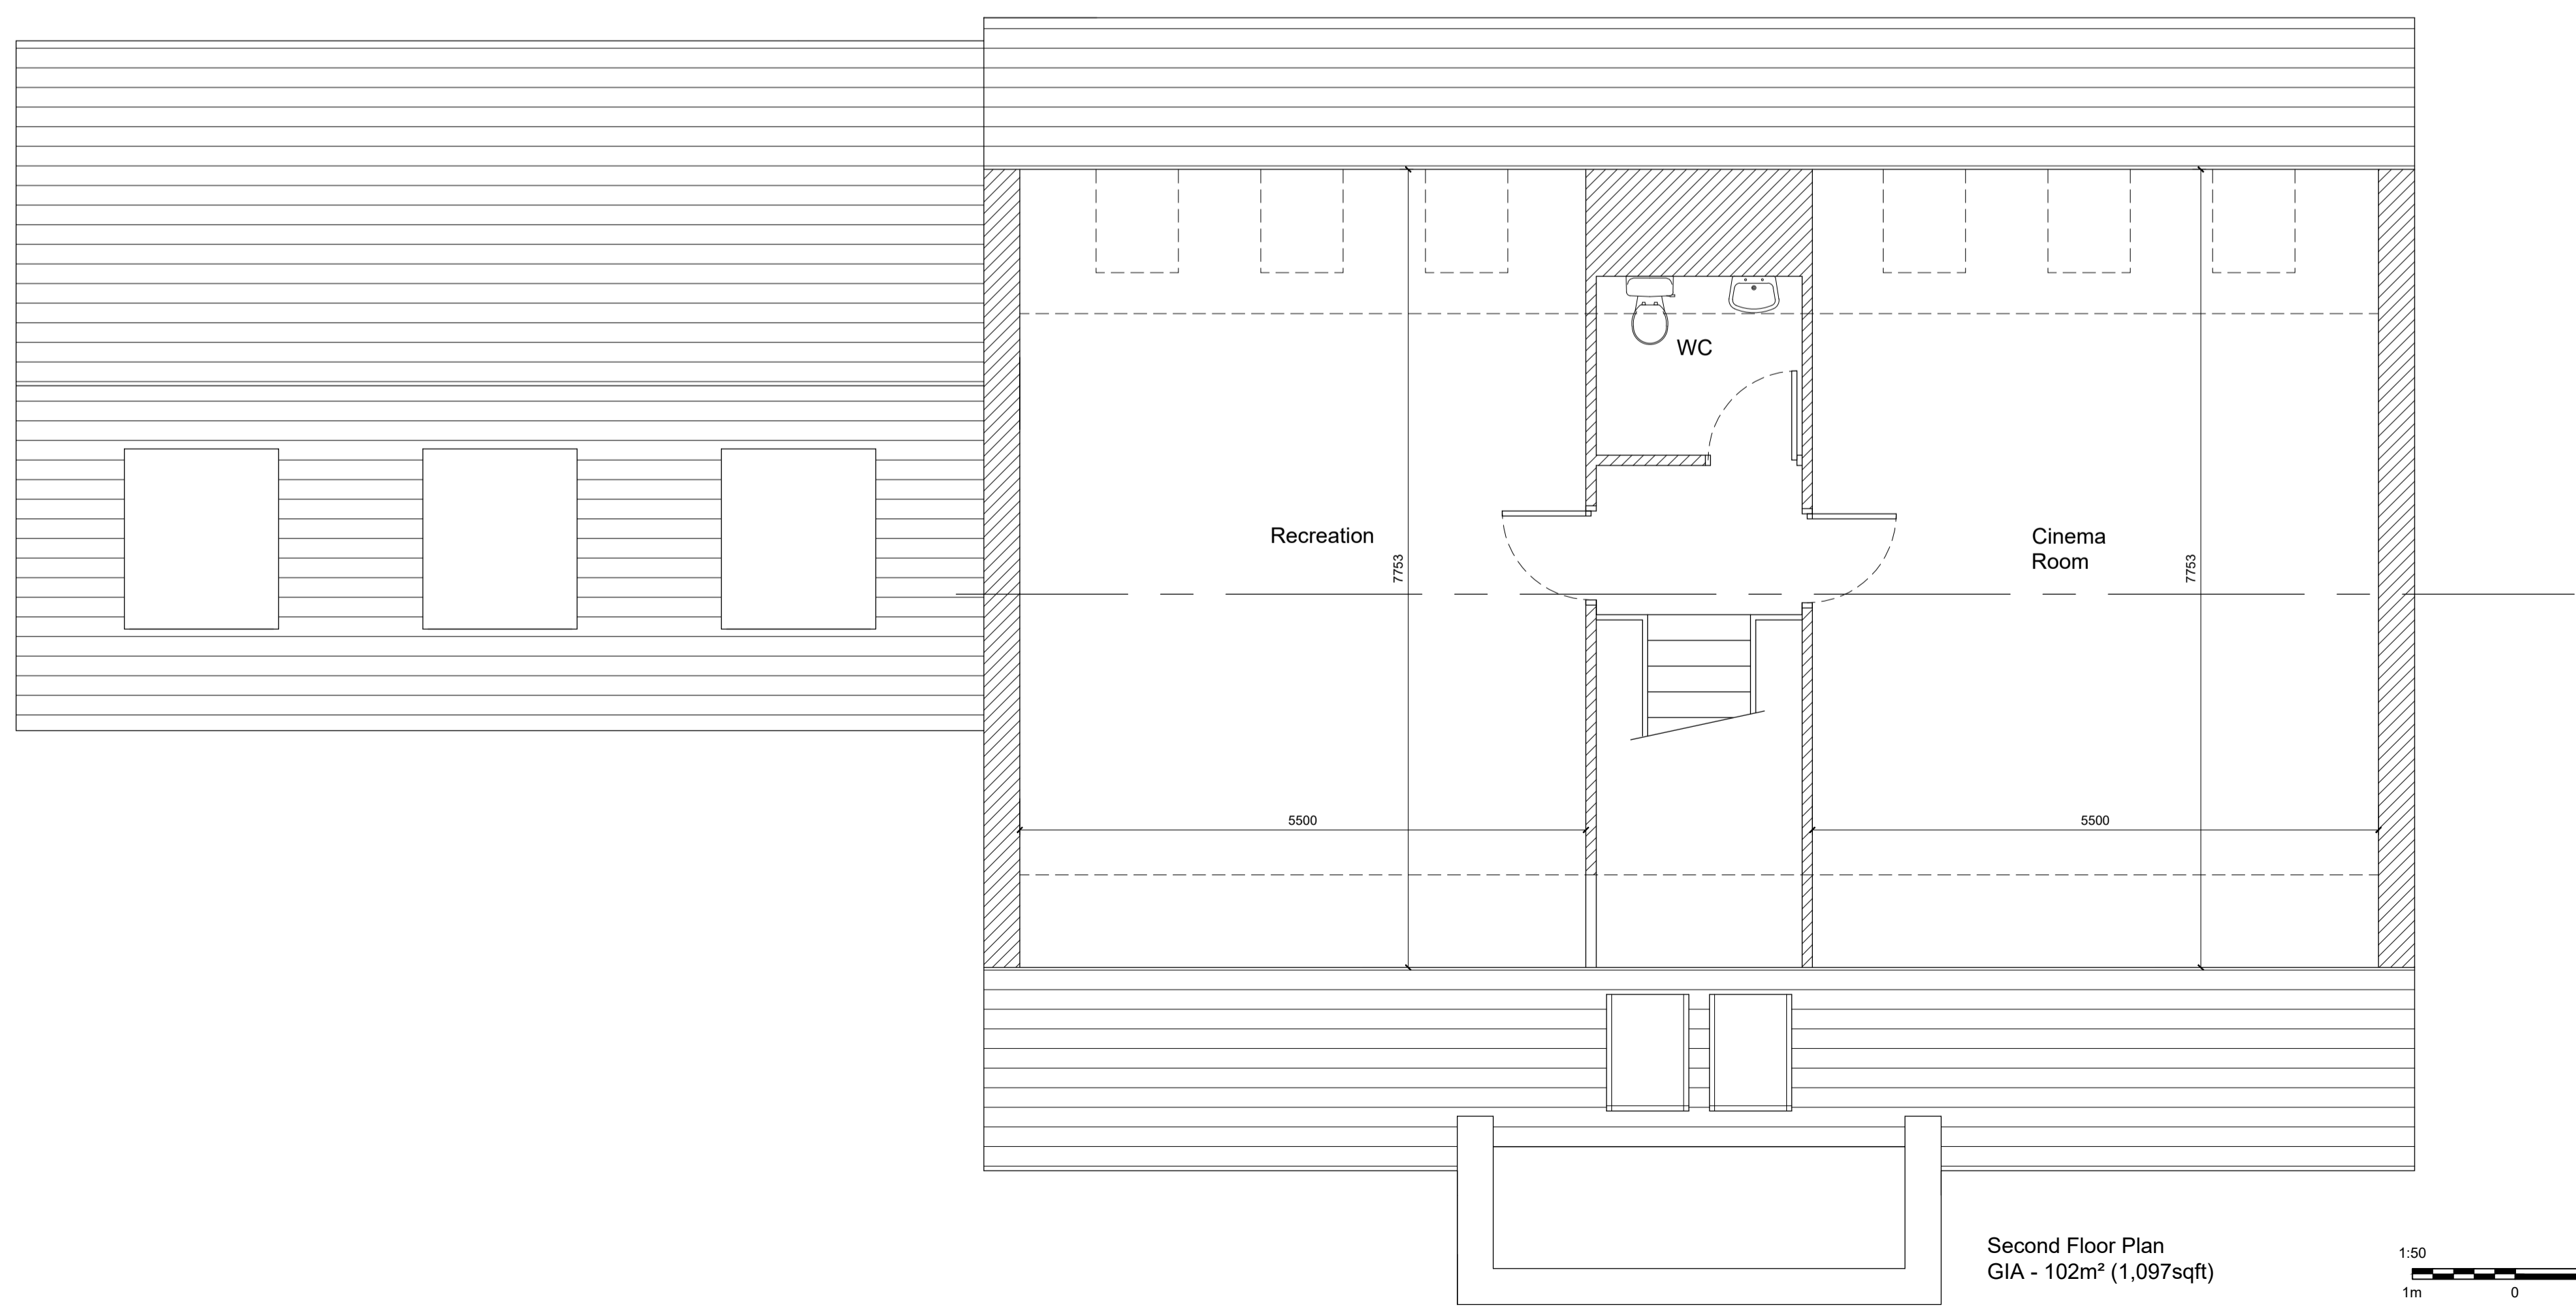

Second Floor Plan
GIA - 102m² (1,097sqft)

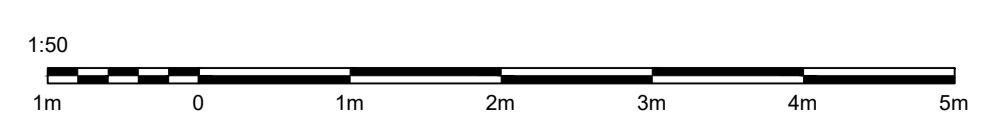

DO NOT SCALE FROM DRAWINGS
All dimensions to be checked on site by Contractor and any discrepancies to be notified to the Architect prior to works being commenced. Use Figured Dimensions ONLY.

COPYRIGHT
All Rights Reserved. All Documents and Drawings prepared by S2 Architecture remain the property of S2 Architecture.

Notes:

B	110922	Updated following clients comments
A	110822	Updated following clients comments

Rev	Date	Description	Iss
Project Status:			
S2		Unit 3, 5 Auchinairn Road Bishopbriggs	
ARCHITECTURE		Tel: 0141 772 3669 info@s2arch.co.uk	

New Build House - Woodlee Road	
JGS Developments Woodlee Road Lenzie	Second Floor Plan and Attic Plan
Scale: As noted @ A1	

L(20)005-B